


TENDER DRAWINGS

SHOOTING RANGE , THE LAWRENCE SCHOOL , SANAWAR


SPACE ACE
ARCHITECTS, ENGINEERS & PLANNERS





V - 20A / 5,
D.L.F. CITY III,
GURGAON, HARYANA - 122002
PH - 0124-4106618, FAX: 0124-2365329
E-MAIL : spaceace.india@gmail.com

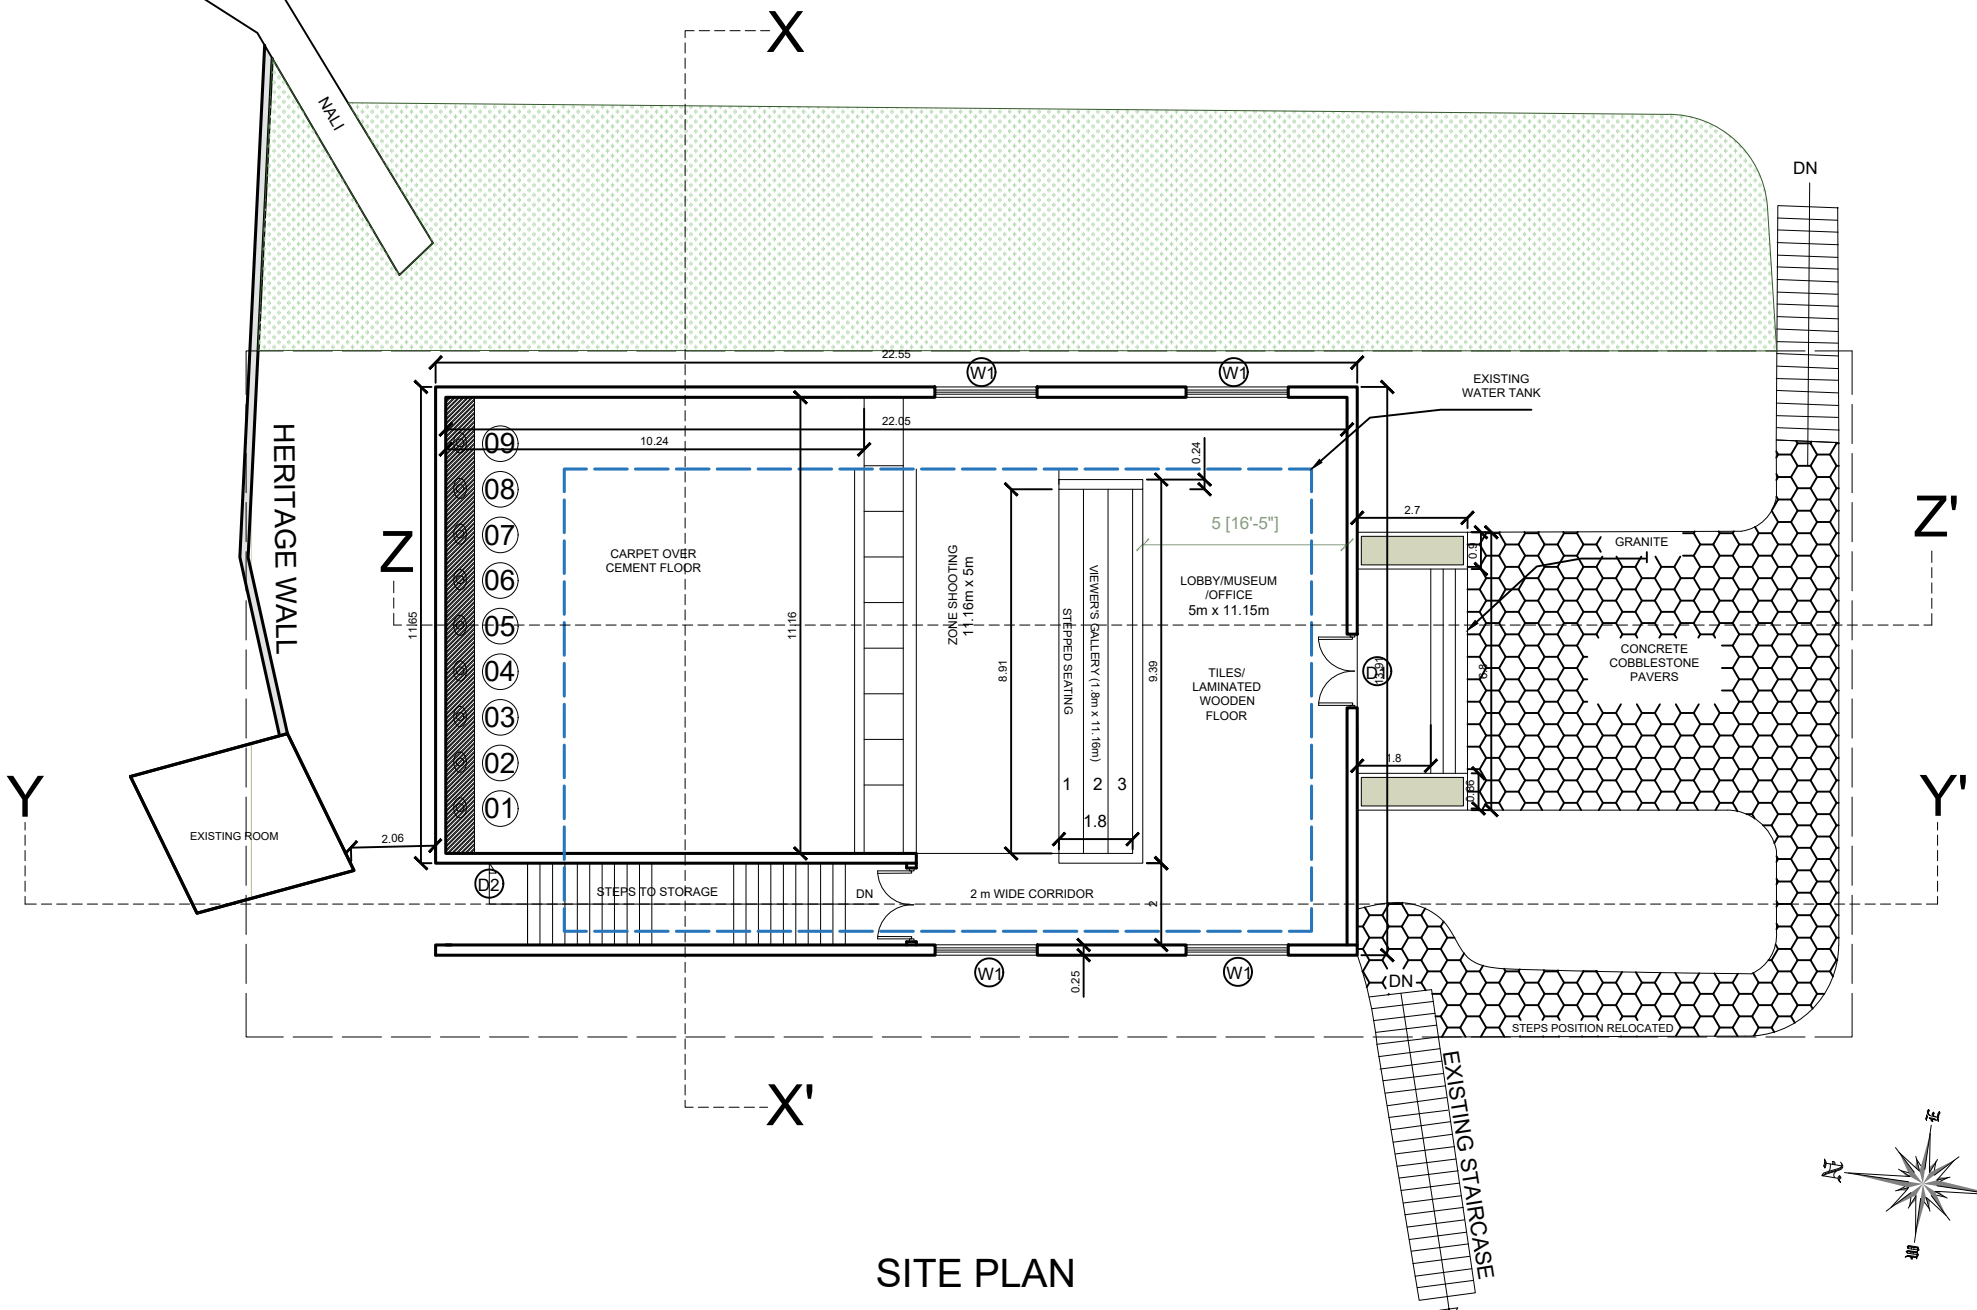

SITE PLAN

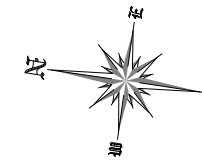

	<p>THIS DRAWING IS THE PROPERTY & COPYRIGHT OF MIS SPACE ACE & NO PART OF THIS DRAWING MAY BE USED OR REPRODUCED IN ANY MANNER, STORED IN A RETRIEVAL SYSTEM, OR TRANSMITTED IN ANY FORM OR BY ANY MEANS, ELECTRONIC, MECHANICAL, PHOTOCOPYING, RECORDING OR OTHERWISE, EXCEPT FOR THE RELATED PROJECT, WITHOUT THE WRITTEN PERMISSION OF MIS SPACE ACE.</p>	<p>1. DO NOT SCALE THE DRAWING, FOLLOW WRITTEN DIMENSION ONLY. 2. ALL DIMENSIONS IN MM. 3. 400-750 WIDE PLINTH PROTECTION TO BE PROVIDED ALL AROUND THE BUILDING. 4. SKIRTING SHALL BE 100MM HIGH FROM FINISHED FLOOR LEVEL. 5. TOILET PANTRY, KITCHEN BERANDA & BALCONY FLOOR LEVEL SHALL BE 12 MM DOWN FROM GENERAL FLOOR LEVEL. 6. CURBROADS SHALL HAVE SKIRTING OF 100 MM HIGH. 7. LOCATION, SIZES & LEVELS OF MANHOLES TO BE CO-ORDINATED WITH EXTERNAL SEWERAGE LAY OUT PLAN GOT APPROVED BY ENGS. INCHARGE. 8. ALL MEASUREMENTS MUST BE CHECKED AT SITE BY CONTRACTOR.</p>	<p>REVISIONS</p>	<p>DRAWN BY - KOUSTAV DATE - 3.08.2023 SCALE - A/2-1:100 DRG. NO. -MG/EL/05A CHECKED BY - VINIT KHANNA</p>	<p>PROJECT TITLE</p> <p>SHOOTING RANGE</p>	<p>SHEET TITLE</p>	<p>CLIENT</p> <p>THE LAWRENCE SCHOOL, SANAWAR</p>	<p>SHEET NO.</p>	<p>SPACE ACE ARCHITECTS, ENGINEERS & PLANNERS</p> <p>V. 204 / 5, D.P.F. CITY III, BURGADN, HANUVANNA - 123002 PH - 0284-406618 FAX- 0284-2345329 E-MAIL - spspacece.india@gmail.com</p>
			<p>1. DO NOT SCALE THE DRAWING, FOLLOW WRITTEN DIMENSION ONLY. 2. ALL DIMENSIONS IN MM. 3. 400-750 WIDE PLINTH PROTECTION TO BE PROVIDED ALL AROUND THE BUILDING. 4. SKIRTING SHALL BE 100MM HIGH FROM FINISHED FLOOR LEVEL. 5. TOILET PANTRY, KITCHEN BERANDA & BALCONY FLOOR LEVEL SHALL BE 12 MM DOWN FROM GENERAL FLOOR LEVEL. 6. CURBROADS SHALL HAVE SKIRTING OF 100 MM HIGH. 7. LOCATION, SIZES & LEVELS OF MANHOLES TO BE CO-ORDINATED WITH EXTERNAL SEWERAGE LAY OUT PLAN GOT APPROVED BY ENGS. INCHARGE. 8. ALL MEASUREMENTS MUST BE CHECKED AT SITE BY CONTRACTOR.</p>	<p>PROJECT TITLE</p> <p>SHOOTING RANGE</p>	<p>SHEET TITLE</p>	<p>CLIENT</p> <p>THE LAWRENCE SCHOOL, SANAWAR</p>	<p>SHEET NO.</p>	<p>SPACE ACE ARCHITECTS, ENGINEERS & PLANNERS</p> <p>V. 204 / 5, D.P.F. CITY III, BURGADN, HANUVANNA - 123002 PH - 0284-406618 FAX- 0284-2345329 E-MAIL - spspacece.india@gmail.com</p>	

 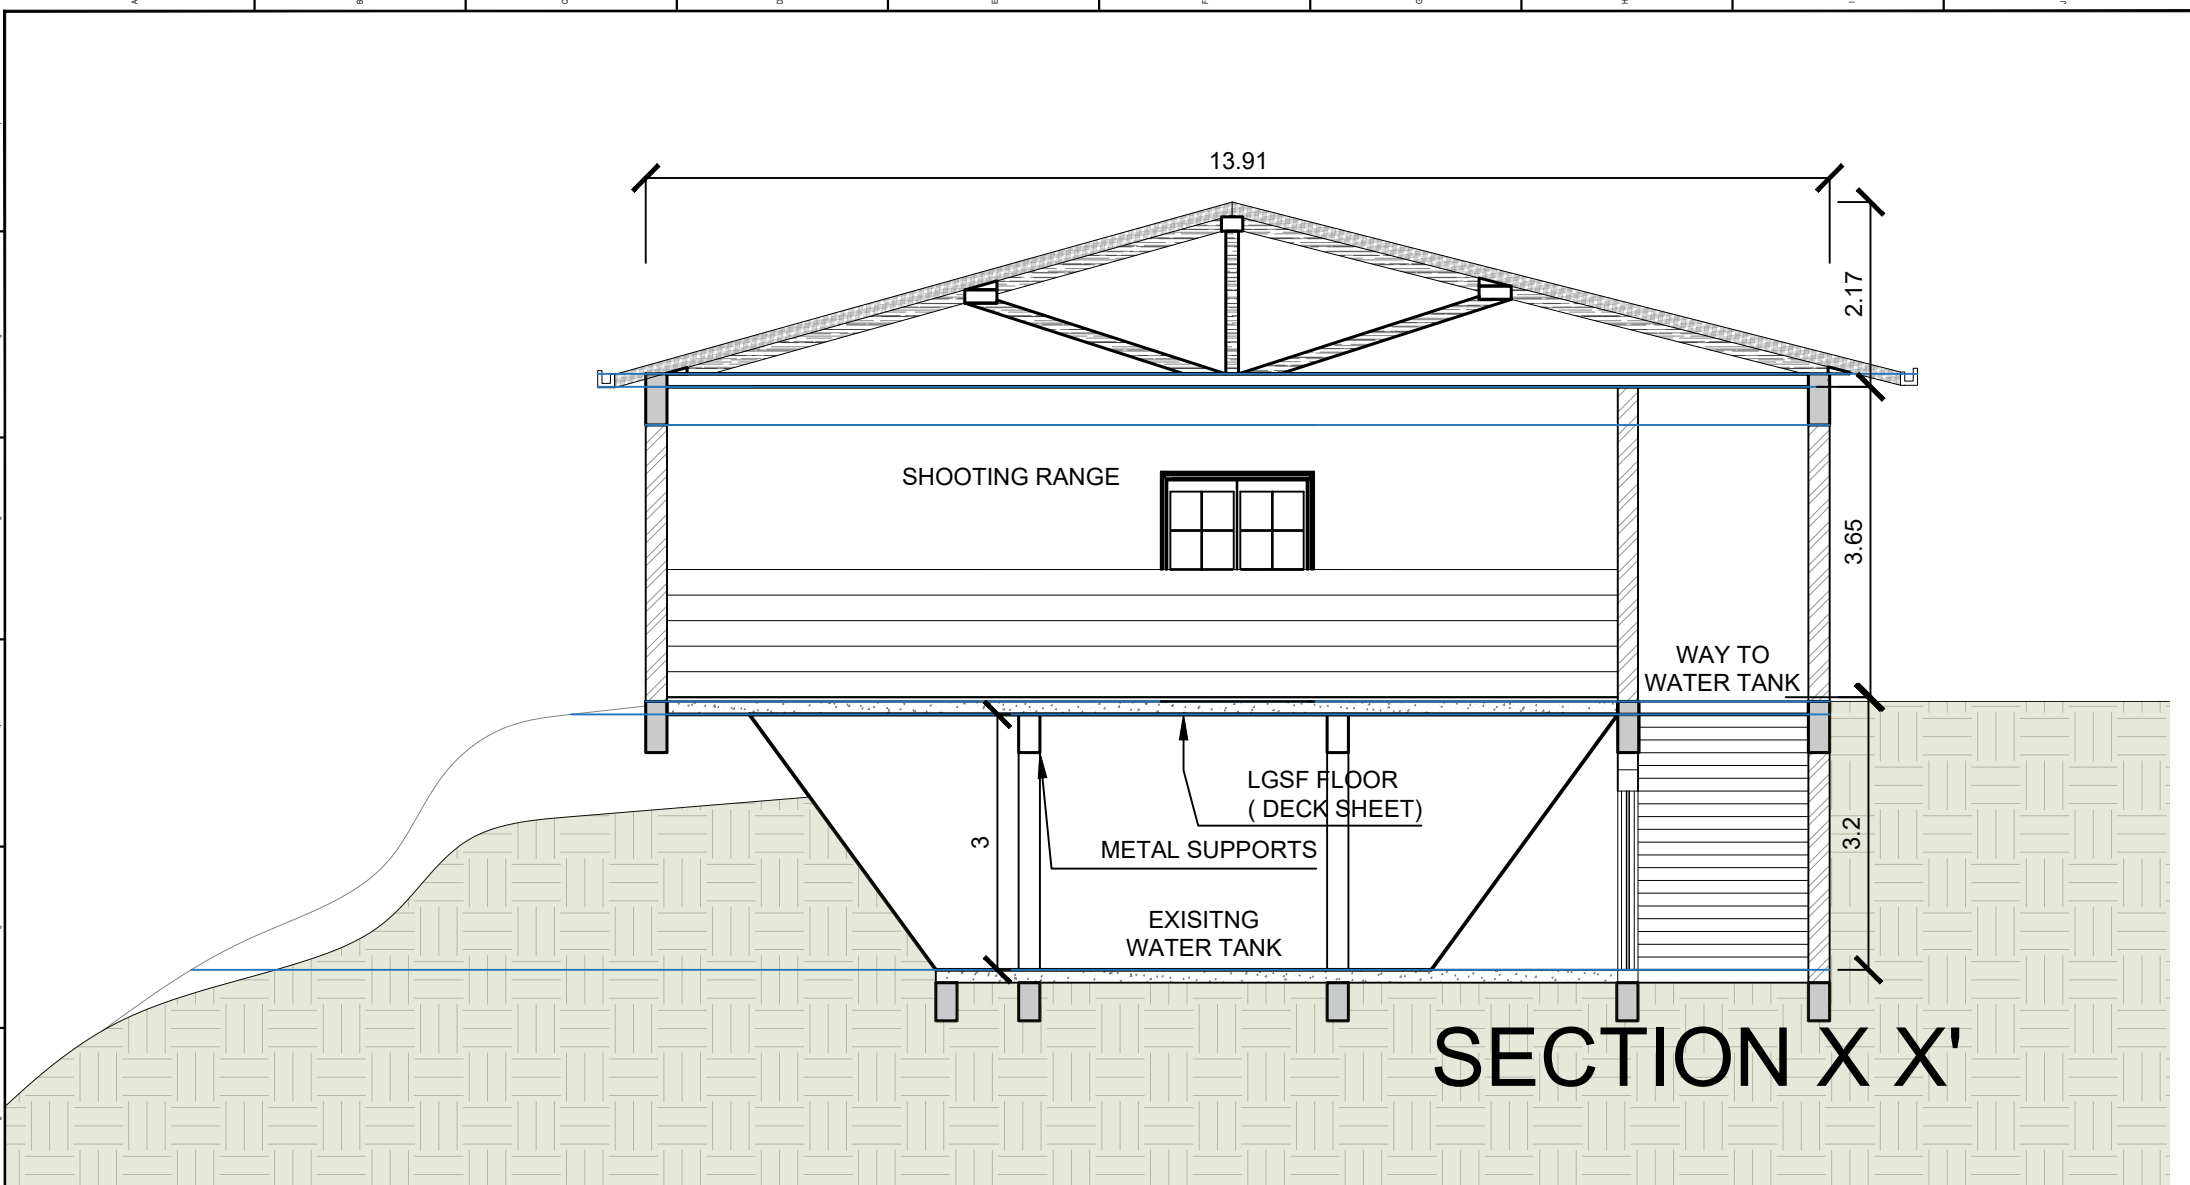

THIS DRAWING IS THE PROPERTY & COPYRIGHT OF MIS SPACE ACE & NO PART OF THIS DRAWING MAY BE USED OR REPRODUCED IN ANY MANNER, STORED IN A RETRIEVAL SYSTEM, OR TRANSMITTED IN ANY FORM OR BY ANY MEANS, ELECTRONIC, MECHANICAL, PHOTOCOPIING, RECORDING OR OTHERWISE, EXCEPT FOR THE RELATED PROJECT, WITHOUT THE WRITTEN PERMISSION OF MIS SPACE ACE.

1. DO NOT SCALE THE DRAWING, FOLLOW WRITTEN DIMENSION ONLY.
 2. ALL DIMENSIONS IN MM.
 3. 400-750 WIDE PLINTH PROTECTION TO BE PROVIDED ALL AROUND THE BUILDING.
 4. SKIRTING SHALL BE 100MM HIGH FROM FINISHED FLOOR LEVEL.
 5. TOILET/PANTRY, KITCHEN TERRAZZA & BALCONY FLOOR LEVEL SHALL BE 12 MM DOWN FROM GENERAL FLOOR LEVEL.
 6. CURBROADS SHALL HAVE SKIRTING OF 10 MM HIGH.
 7. LOCATION, SIZES & LEVELS OF MANHOLES TO BE CO-ORDINATED WITH EXTERNAL SEWERAGE LAY OUT PLAN GOT APPROVED BY ENGS. INCHARGE.
 8. ALL MEASUREMENT MUST BE CHECKED AT SITE BY CONTRACTOR.


REVISIONS	DRAWN BY - KOUSTAV
	DATE - 3.08.2023
	SCALE - A/2-1:100
	DRG. NO. -MG/EL/05A
	CHECKED BY - VINIT KHANNA

PROJECT TITLE	SHEET TITLE
SHOOTING RANGE	


CLIENT
THE LAWRENCE SCHOOL, SANAWAR

SHEET NO.

	SPACE ACE ARCHITECTS, ENGINEERS & PLANNERS
	V - 204 / 5, D.P. CITY III, BURGADN, HARYANA - 123002 PH - 0124-406618 FAX- 0124-2365329 E-MAIL - spaceace.india@gmail.com

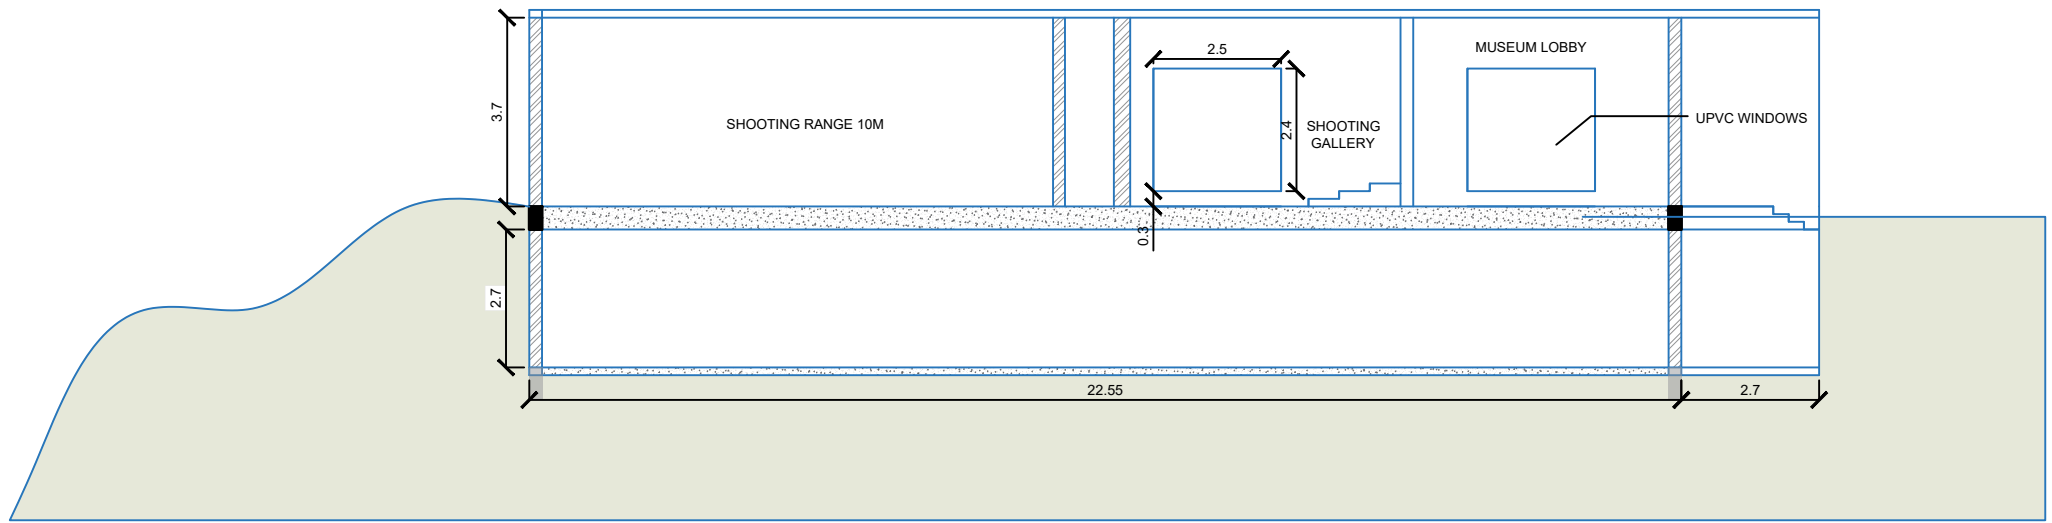

SECTION Z Z'

 

THIS DRAWING IS THE PROPERTY & COPYRIGHT OF M/S SPACE ACE & NO PART OF THIS DRAWING MAY BE USED OR REPRODUCED IN ANY MANNER, STORED IN A RETRIEVAL SYSTEM, OR TRANSMITTED IN ANY FORM OR BY ANY MEANS, ELECTRONIC, MECHANICAL, PHOTOCOPYING, RECORDING OR OTHERWISE, EXCEPT FOR THE RELATED PROJECT, WITHOUT THE WRITTEN PERMISSION OF M/S SPACE ACE.

1. DO NOT SCALE THE DRAWING, FOLLOW WRITTEN DIMENSION ONLY.
 2. ALL DIMENSIONS IN MM.
 3. 400-750 WIDE PLINTH PROTECTION TO BE PROVIDED ALL AROUND THE BUILDING.
 4. SKIRTING SHALL BE 100MM HIGH FROM FINISHED FLOOR LEVEL.
 5. TOILET PANTRY, KITCHEN TERRAZZO & BALCONY FLOOR LEVEL SHALL BE 12 MM DOWN FROM GENERAL FLOOR LEVEL.
 6. CURBROADS SHALL HAVE SKIRTING OF 10 MM HIGH.
 7. LOCATION, SIZES & LEVELS OF MANHOLES TO BE CO-ORDINATED WITH EXTERNAL SEWERAGE LAY OUT PLAN GOT APPROVED BY ENGS. INCHARGE.
 8. ALL MEASUREMENTS MUST BE CHECKED AT SITE BY CONTRACTOR.

REVISIONS	DRAWN BY - KOUSTAV
	DATE - 3.08.2023
	SCALE - A/2-1:100
	DRG. NO. -MG/EL/05A
	CHECKED BY - VINIT KHANNA

PROJECT TITLE
SHOOTING RANGE


SHEET TITLE

CLIENT
THE LAWRENCE SCHOOL, SANAWAR


SHEET NO.

SPACE ACE
 ARCHITECTS, ENGINEERS & PLANNERS

V. 204 / 5,
 D.P. CITY III,
 BURGADZI, HANUMANI, 123002
 PH. 0124-406618 FAX: 0124-2345329
 E-MAIL: spaceace.india@gmail.com

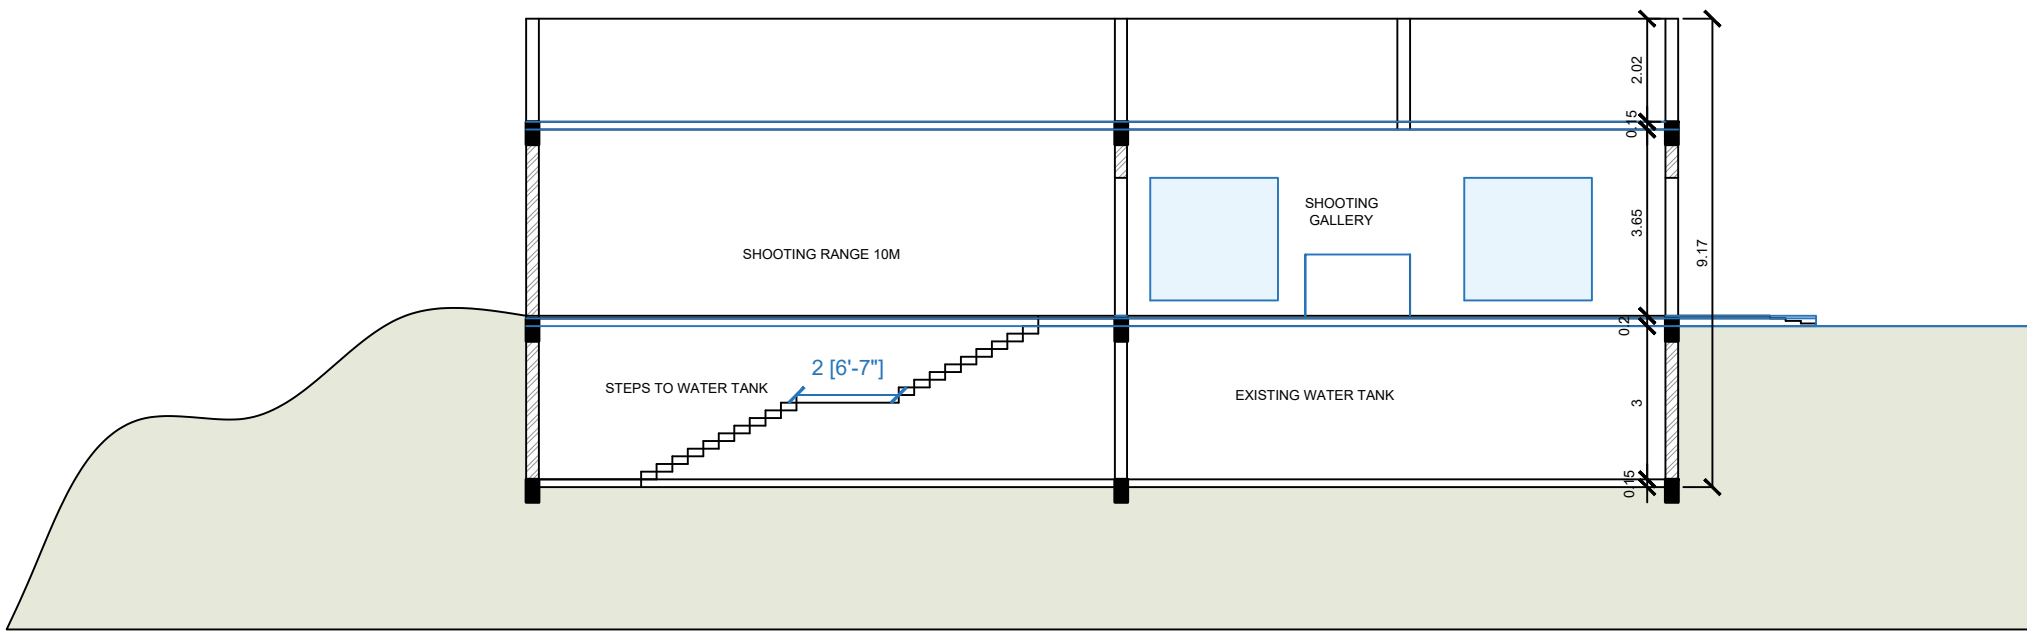

SECTION Y Y'

 

THIS DRAWING IS THE PROPERTY & COPYRIGHT OF M/S SPACE ACE & NO PART OF THIS DRAWING MAY BE USED OR REPRODUCED IN ANY MANNER, STORED IN A RETRIEVAL SYSTEM, OR TRANSMITTED IN ANY FORM OR BY ANY MEANS, ELECTRONIC, MECHANICAL, PHOTOCOPYING, RECORDING OR OTHERWISE, EXCEPT FOR THE RELATED PROJECT, WITHOUT THE WRITTEN PERMISSION OF M/S SPACE ACE.

NOTES
 1. DO NOT SCALE THE DRAWING, FOLLOW WRITTEN DIMENSION ONLY.
 2. ALL DIMENSIONS IN MM.
 3. 400-750 WIDE PLINTH PROTECTION TO BE PROVIDED ALL AROUND THE BUILDING.
 4. SKIRTING SHALL BE 100MM HIGH FROM FINISHED FLOOR LEVEL.
 5. TOILET/PANTRY, KITCHEN TERRAZZO & BALCONY FLOOR LEVEL SHALL BE 12 MM DOWN FROM GENERAL FLOOR LEVEL.
 6. CURBROADS SHALL HAVE SKIRTING OF 10 MM HIGH.
 7. LOCATION, SIZES & LEVELS OF MANHOLES TO BE CO-ORDINATED WITH EXTERNAL SEWERAGE LAY OUT PLAN GOT APPROVED BY ENGS. INCHARGE.
 8. ALL MEASUREMENTS MUST BE CHECKED AT SITE BY CONTRACTOR.

REVISIONS	DRAWN BY - KOUSTAV
	DATE - 3.08.2023
	SCALE - A/2-1:100
	DRG. NO. -MG/EL/05A
	CHECKED BY - VINIT KHANNA


PROJECT TITLE	SHEET TITLE
SHOOTING RANGE	

CLIENT	SHEET NO.
THE LAWRENCE SCHOOL, SANAWAR	


CLIENT	SHEET NO.
THE LAWRENCE SCHOOL, SANAWAR	

SPACE ACE
 ARCHITECTS, ENGINEERS & PLANNERS

V. 204 / 5,
 D.P. CITY III,
 BURGADZI, HARYANA - 123002
 PH - 0124-426618 FAX- 0124-2345329
 E-MAIL - spaceace.india@gmail.com

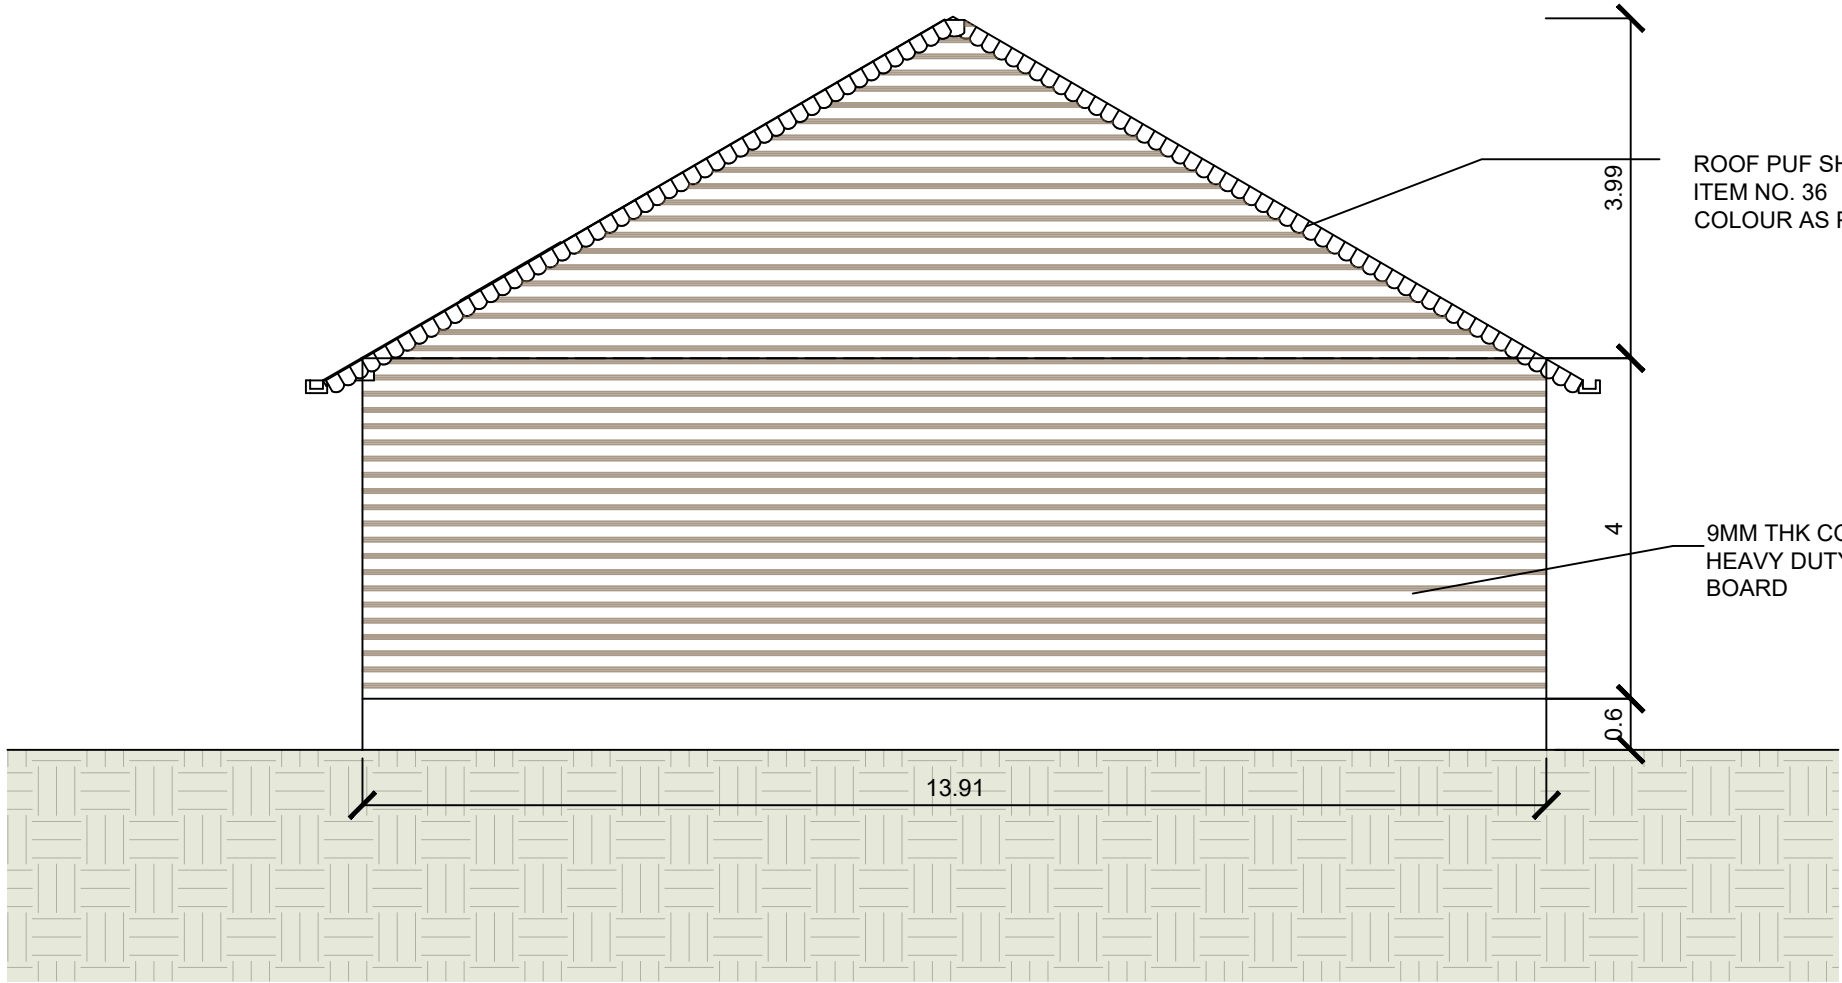

SOUTH ELEVATION

 

THIS DRAWING IS THE PROPERTY & COPYRIGHT OF M/S SPACE ACE & NO PART OF THIS DRAWING MAY BE USED OR REPRODUCED IN ANY MANNER, STORED IN A RETRIEVAL SYSTEM, OR TRANSMITTED IN ANY FORM OR BY ANY MEANS, ELECTRONIC, MECHANICAL, PHOTOCOPIING, RECORDING OR OTHERWISE, EXCEPT FOR THE RELATED PROJECT, WITHOUT THE WRITTEN PERMISSION OF M/S SPACE ACE.

1. DO NOT SCALE THE DRAWING, FOLLOW WRITTEN DIMENSION ONLY.
 2. ALL DIMENSIONS IN MM.
 3. 400-750 WIDE PLINTH PROTECTION TO BE PROVIDED ALL AROUND THE BUILDING.
 4. SKIRTING SHALL BE 100MM HIGH FROM FINISHED FLOOR LEVEL.
 5. TOILET/PANTRY, KITCHEN TERRAZZO & BALCONY FLOOR LEVEL SHALL BE 12 MM DOWN FROM GENERAL FLOOR LEVEL.
 6. CURBROADS SHALL HAVE SIGHTING OF 10 MM HIGH.
 7. LOCATION, SIZES & LEVELS OF MANHOLES TO BE CO-ORDINATED WITH EXTERNAL SEWERAGE LAY OUT PLAN GOT APPROVED BY ENGG. INCHARGE.
 8. ALL MEASUREMENTS MUST BE CHECKED AT SITE BY CONTRACTOR.

REVISIONS	DRAWN BY - KOUSTAV
	DATE - 3.08.2023
	SCALE - A/2-1:100
	DRG. NO. -MG/EL/05A
	CHECKED BY - VINIT KHANNA

PROJECT TITLE
SHOOTING RANGE

SHEET TITLE


CLIENT
THE LAWRENCE SCHOOL, SANAWAR

SHEET NO.


SPACE ACE
 ARCHITECTS, ENGINEERS & PLANNERS

V. 204 / 5,
 D.P. CITY III,
 BURGADN, HADYANANA - 323002
 PH. - 0124-406618 FAX: 0124-2345329
 E-MAIL - spaceace.india@gmail.com

ROOF PUF SHEET AS PER
ITEM NO. 36
COLOUR AS PER NGT CODE

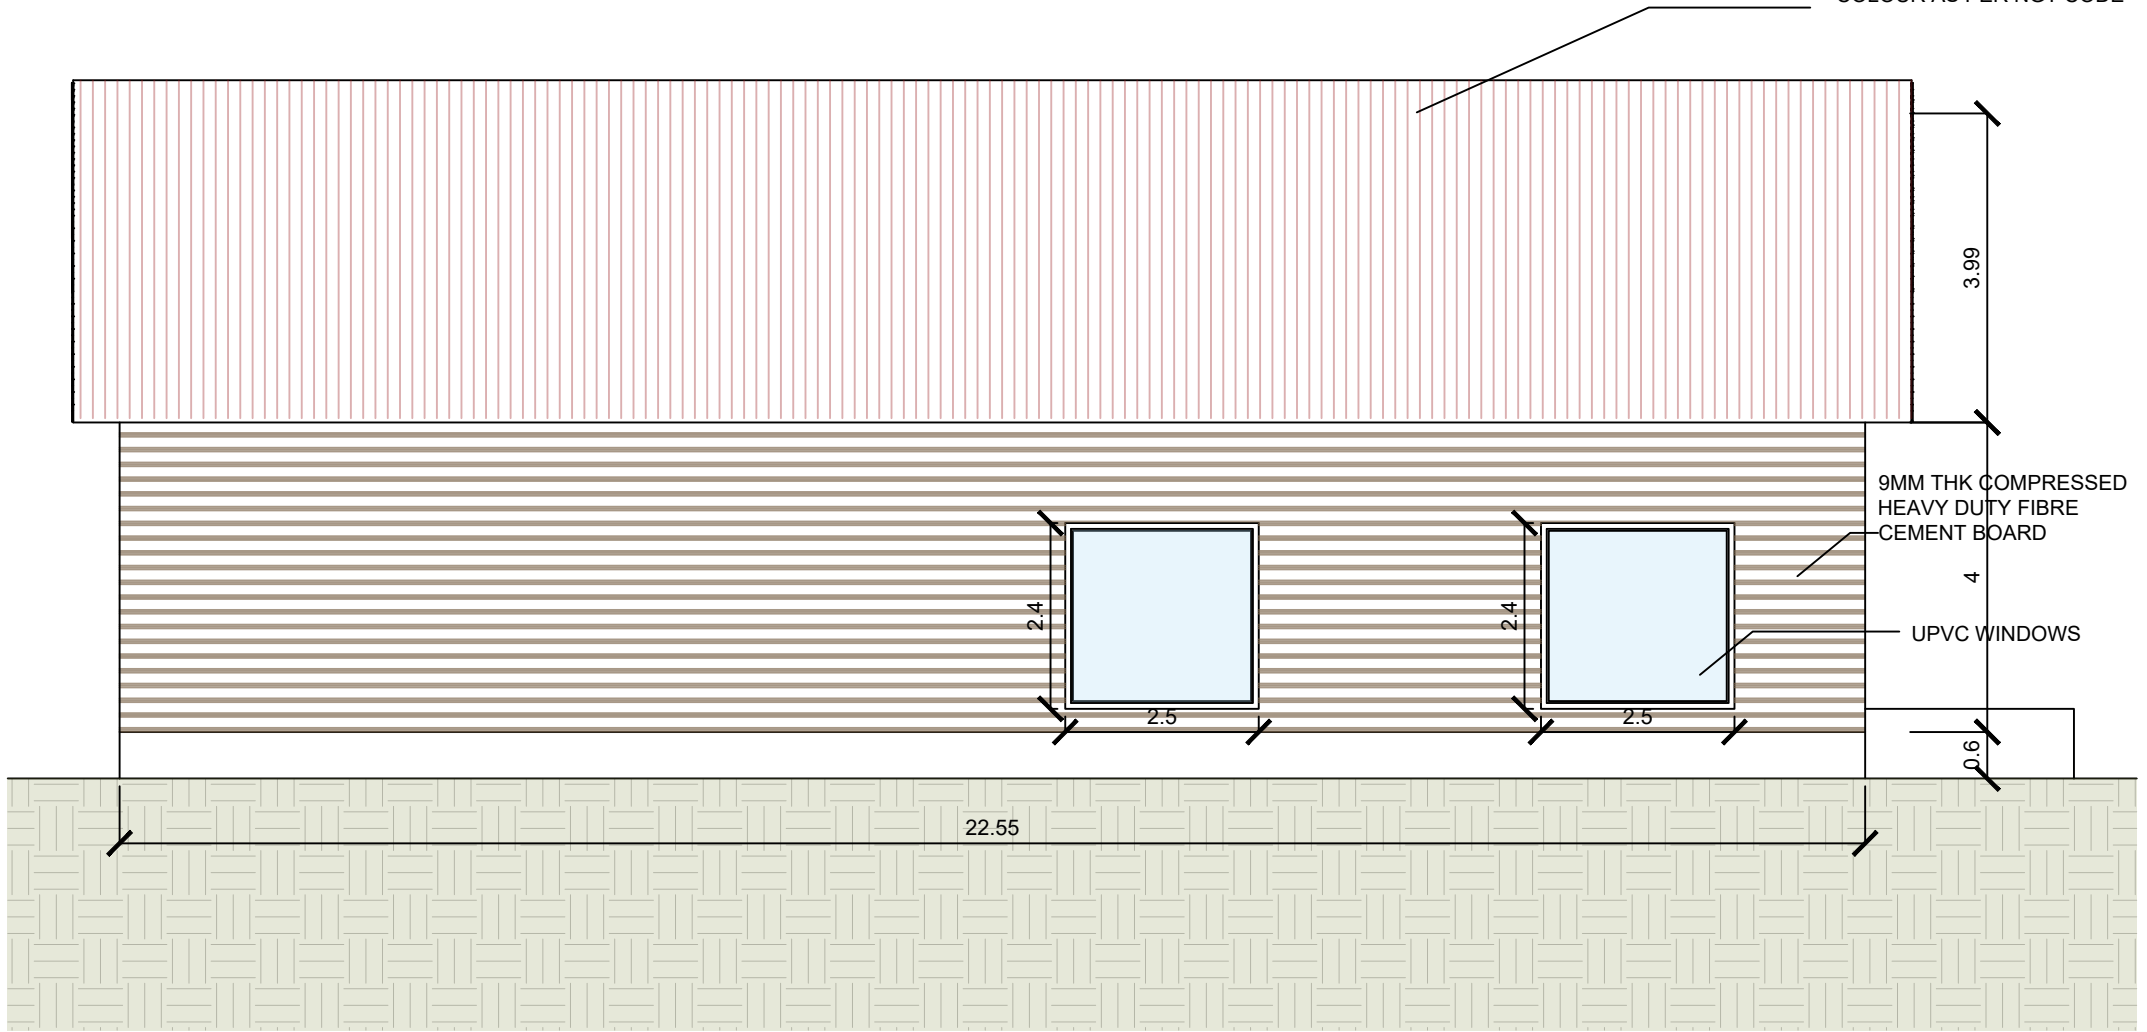

EAST ELEVATION

 

THIS DRAWING IS THE PROPERTY & COPYRIGHT OF MIS SPACE ACE & NO PART OF THIS DRAWING MAY BE USED OR REPRODUCED IN ANY MANNER, STORED IN A RETRIEVAL SYSTEM, OR TRANSMITTED IN ANY FORM OR BY ANY MEANS, ELECTRONIC, MECHANICAL, PHOTOCOPIING, RECORDING OR OTHERWISE, EXCEPT FOR THE RELATED PROJECT, WITHOUT THE WRITTEN PERMISSION OF MIS SPACE ACE.

1. DO NOT SCALE THE DRAWING, FOLLOW WRITTEN DIMENSION ONLY.
2. ALL DIMENSIONS IN MM.
3. 400-750 WIDE PLINTH PROTECTION TO BE PROVIDED ALL AROUND THE BUILDING.
4. SKIRTING SHALL BE 100MM HIGH FROM FINISHED FLOOR LEVEL.
5. TOILET/PANTRY/KITCHEN/VERANDAH & BALCONY FLOOR LEVEL SHALL BE 12 MM DOWN FROM GENERAL FLOOR LEVEL.
6. CURBROADS SHALL HAVE SIKRTING OF 100 MM HIGH.
7. LOCATION, SIZES & LEVELS OF MANHOLES TO BE CO-ORDINATED WITH EXTERNAL SEWERAGE LAY OUT PLAN GOT APPROVED BY ENGG. INCHARGE.
8. ALL MEASUREMENTS MUST BE CHECKED AT SITE BY CONTRACTOR.


REVISIONS	DRAWN BY - KOUSTAV	PROJECT TITLE
	DATE - 3.08.2023	SHOOTING RANGE
	SCALE - A/2-1:100	
	DRG. NO. -MG/EL/05A	
	CHECKED BY - VINIT KHANNA	

SHEET TITLE	CLIENT
SHOOTING RANGE	THE LAWRENCE SCHOOL, SANAWAR



SHEET NO.

CLIENT
THE LAWRENCE SCHOOL, SANAWAR

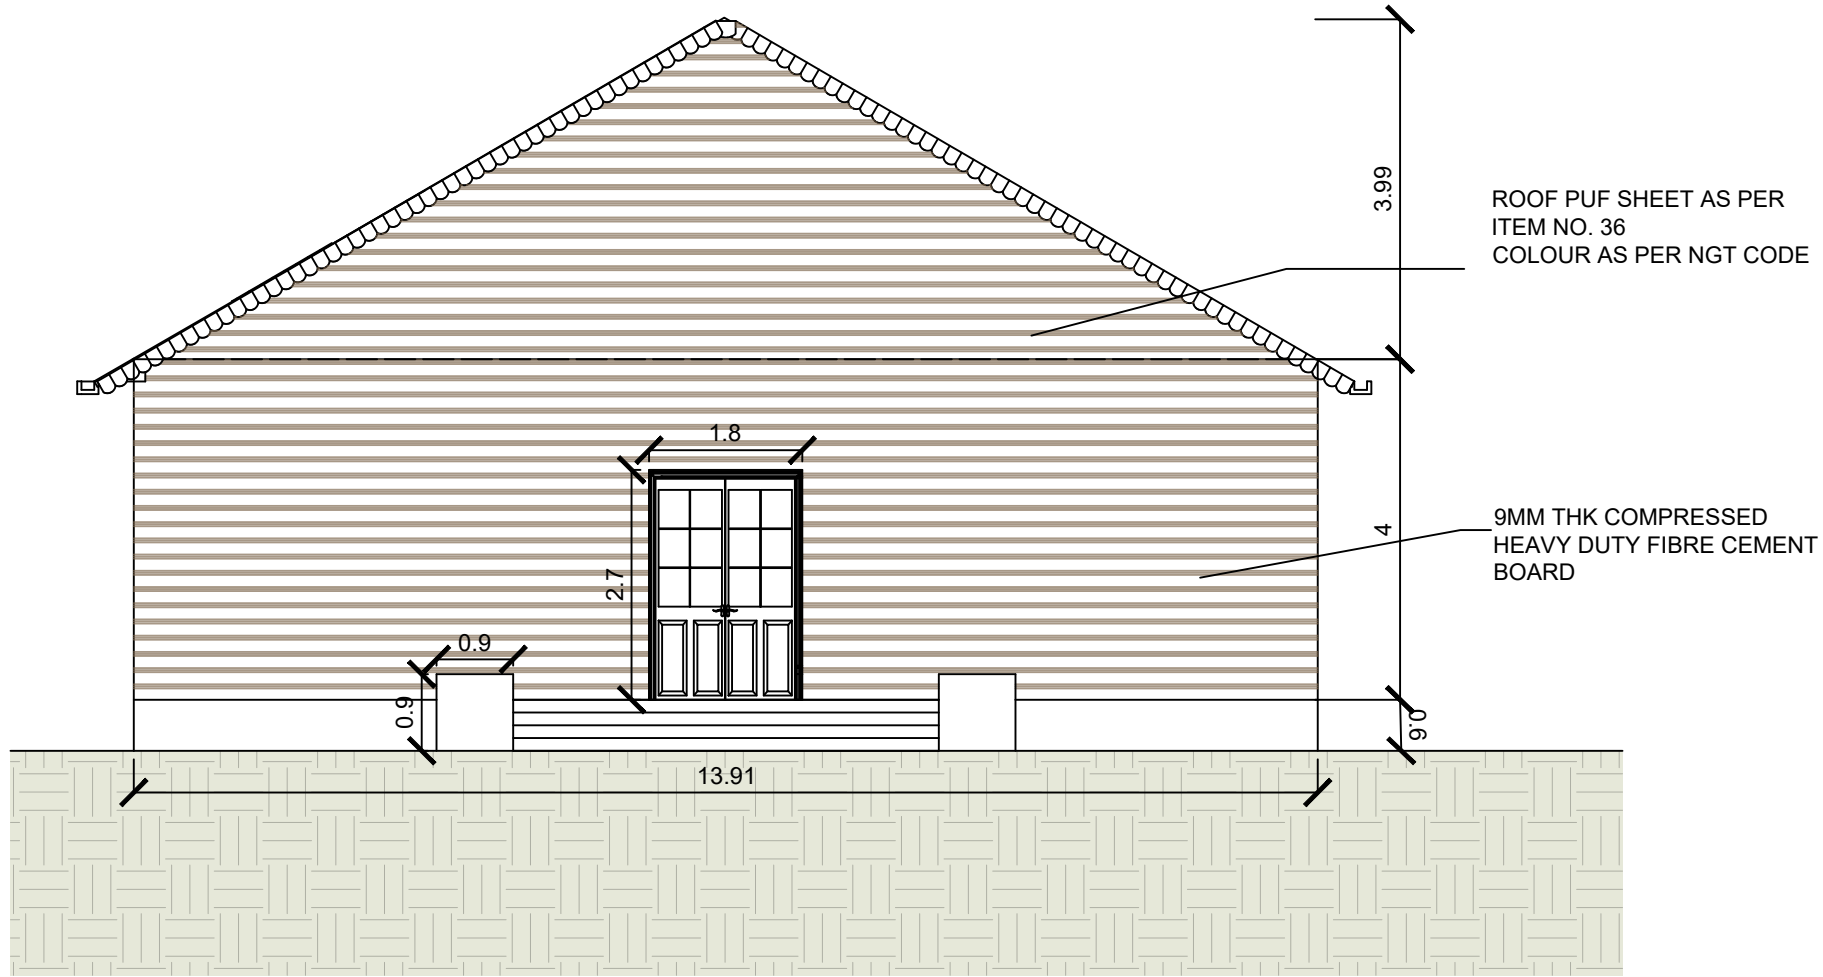
	SPACE ACE ARCHITECTS, ENGINEERS & PLANNERS
	V. 204 / 5, D.P. CITY III, BURGADN, HADYANANA, 122002 PH: 0124-4206618 FAX: 0124-2345329 E-MAIL: spaceace.india@gmail.com



NORTH ELEVATION

	<p>THIS DRAWING IS THE PROPERTY & COPYRIGHT OF M/S SPACE ACE & NO PART OF THIS DRAWING MAY BE USED OR REPRODUCED IN ANY MANNER, STORED IN A RETRIEVAL SYSTEM, OR TRANSMITTED IN ANY FORM OR BY ANY MEANS, ELECTRONIC, MECHANICAL, PHOTOCOPYING, RECORDING OR OTHERWISE, EXCEPT FOR THE RELATED PROJECT, WITHOUT THE WRITTEN PERMISSION OF M/S SPACE ACE.</p>	<p>1. DO NOT SCALE THE DRAWING, FOLLOW WRITTEN DIMENSION ONLY. 2. ALL DIMENSIONS IN MM. 3. 400-750 WIDE PLINTH PROTECTION TO BE PROVIDED ALL AROUND THE BUILDING. 4. SKIRTING SHALL BE 100MM HIGH FROM FINISHED FLOOR LEVEL. 5. TOILET PANTRY, KITCHEN TERRANDIA & BALCONY FLOOR LEVEL SHALL BE 12 MM DOWN FROM GENERAL FLOOR LEVEL. 6. CURBROADS SHALL HAVE SLOPING OF 10 MM HIGH. 7. LOCATION, SIZES & LEVELS OF MANHOLES TO BE CO-ORDINATED WITH EXTERNAL SEWERAGE LAY OUT PLAN GOT APPROVED BY ENGS. INCHARGE. 8. ALL MEASUREMENTS MUST BE CHECKED AT SITE BY CONTRACTOR.</p>	<p>REVISIONS</p>	<p>DRAWN BY - KOUSTAV</p>	<p>PROJECT TITLE</p> <p>SHOOTING RANGE</p>	<p>SHEET TITLE</p>	<p>CLIENT</p> <p>THE LAWRENCE SCHOOL, SANAWAR</p>	<p>SHEET NO.</p>	<p>SPACE ACE ARCHITECTS, ENGINEERS & PLANNERS</p> 
			<p>DATE - 3.08.2023</p> <p>SCALE - A/2-1:100</p> <p>DRG. NO. -MG/EL/05A</p> <p>CHECKED BY - VINIT KHANNA</p>	<p>V. 204 / S. D.P. CITY III, BURGAJAN, HANUMANI, 123002 PH. - 0124-406618 FAX: 0124-2345329 E-MAIL - spaceace.india@gmail.com</p>					


ROOF PUF SHEET AS PER
ITEM NO. 36
COLOUR AS PER NGT CODE

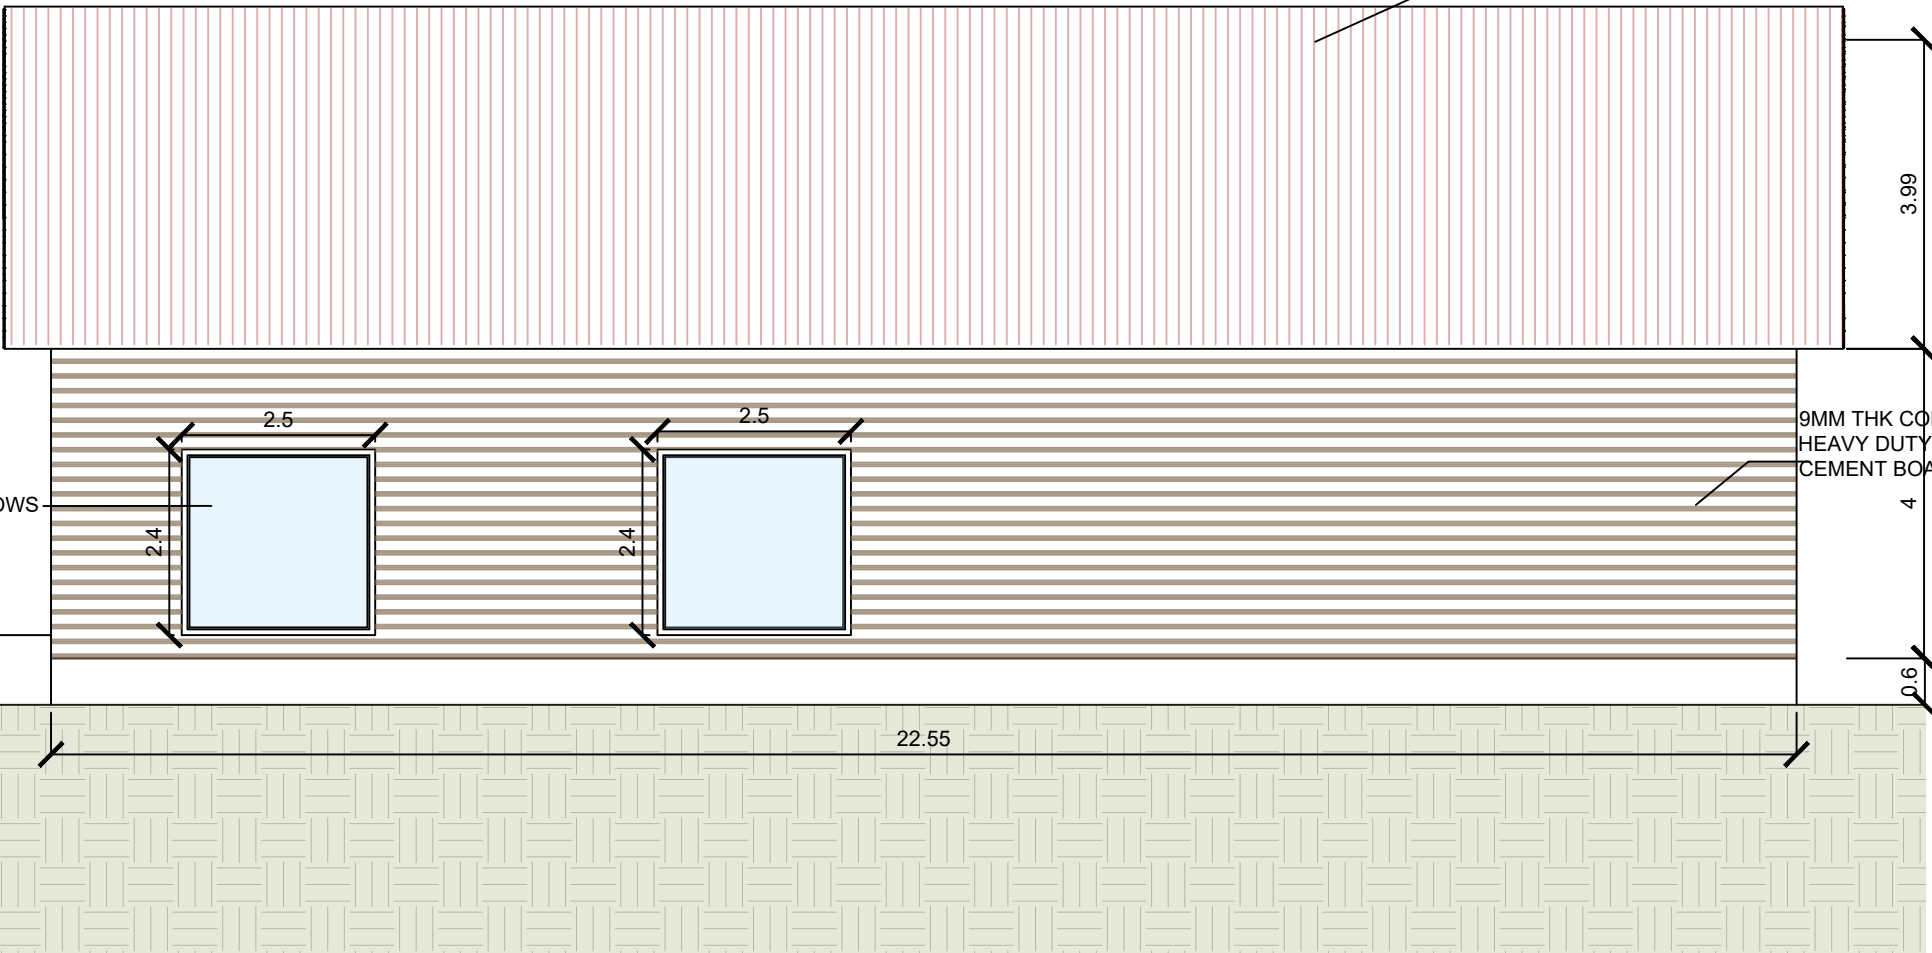

UPVC WINDOWS

9MM THK COMPRESSED
HEAVY DUTY FIBRE
CEMENT BOARD

WEST ELEVATION

 

THIS DRAWING IS THE PROPERTY & COPYRIGHT OF MIS SPACE ACE & NO PART OF THIS DRAWING MAY BE USED OR REPRODUCED IN ANY MANNER, STORED IN A RETRIEVAL SYSTEM, OR TRANSMITTED IN ANY FORM OR BY ANY MEANS, ELECTRONIC, MECHANICAL, PHOTOCOPIING, RECORDING OR OTHERWISE, EXCEPT FOR THE RELATED PROJECT, WITHOUT THE WRITTEN PERMISSION OF MIS SPACE ACE.

1. DO NOT SCALE THE DRAWING, FOLLOW WRITTEN DIMENSION ONLY.
2. ALL DIMENSIONS IN MM.
3. 400-750 WIDE PLINTH PROTECTION TO BE PROVIDED ALL AROUND THE BUILDING.
4. SKIRTING SHALL BE 100MM HIGH FROM FINISHED FLOOR LEVEL.
5. TOILET PANTRY, KITCHEN VERANDAH & BALCONY FLOOR LEVEL SHALL BE 12 MM DOWN FROM GENERAL FLOOR LEVEL.
6. CLIPBOARDS SHALL HAVE SKIRTING OF 10 MM HIGH.
7. LOCATION, SIZES & LEVELS OF MANHOLES TO BE CO-ORDINATED WITH EXTERNAL SEWERAGE LAY OUT PLAN GOT APPROVED BY ENGG. INCHARGE.
8. ALL MEASUREMENTS MUST BE CHECKED AT SITE BY CONTRACTOR.

REVISIONS	DRAWN BY - KOUSTAV
	DATE - 3.08.2023
	SCALE - A/2-1:100
	DRG. NO. -MG/EL/05A
	CHECKED BY - VINIT KHANNA


PROJECT TITLE
SHOOTING RANGE

SHEET TITLE

CLIENT
THE LAWRENCE SCHOOL, SANAWAR




SHEET NO.


SPACE ACE
ARCHITECTS, ENGINEERS & PLANNERS



V - 204 / 5,
D.P. CITY III,
BURGANZI, HADYANANA - 123002
PH - 0124-406618 FAX- 0124-2345329
E-MAIL - spaceace.india@gmail.com

DOOR WINDOW SCHEDULE

   	S.NO.	SYMBOL	SIZE IN MM	SILL LVL.MM	LINTEL LVL. MM	DETAILS	NO.S
SCHEDULE OF WINDOWS							
WINDOWS							
	1	W1	2500 X 2100	300	2400	SLIDING WINDOW	4
SCHEDULE OF DOORS							
	1	D1	1800 X 2400	0	2400	MAIN GATE	1
	2	D2	1800 X 2700	0	2700	DOUBLE SHUTTER DOOR	1

 

THIS DRAWING IS THE PROPERTY & COPYRIGHT OF M/S SPACE ACE & NO PART OF THIS DRAWING MAY BE USED OR REPRODUCED IN ANY MANNER, STORED IN A RETRIEVAL SYSTEM, OR TRANSMITTED IN ANY FORM OR BY ANY MEANS, ELECTRONIC, MECHANICAL, PHOTOCOPIING, RECORDING OR OTHERWISE, EXCEPT FOR THE RELATED PROJECT, WITHOUT THE WRITTEN PERMISSION OF M/S SPACE ACE.

1. DO NOT SCALE THE DRAWING, FOLLOW WRITTEN DIMENSION ONLY.
 2. ALL DIMENSIONS IN MM.
 3. 400-750 WIDE PLINTH PROTECTION TO BE PROVIDED ALL AROUND THE BUILDING.
 4. SKIRTING SHALL BE 100MM HIGH FROM FINISHED FLOOR LEVEL.
 5. TOILET PANTRY, KITCHEN TERRAZZO & BALCONY FLOOR LEVEL SHALL BE 12 MM DOWN FROM GENERAL FLOOR LEVEL.
 6. CURBROADS SHALL HAVE SKIRTING OF 100MM HIGH.
 7. LOCATION, SIZES & LEVELS OF MANHOLES TO BE CO-ORDINATED WITH EXTERNAL SEWERAGE LAY OUT PLAN GOT APPROVED BY ENGG. INCHARGE.
 8. ALL MEASUREMENTS MUST BE CHECKED AT SITE BY CONTRACTOR.

REVISIONS	DRAWN BY - KOUSTAV
	DATE - 3.08.2023
	SCALE -A/2-1:100
	DRG. NO. -MG/EL/05A
	CHECKED BY - VINIT KHANNA

PROJECT TITLE	SHEET TITLE
SHOOTING RANGE	

CLIENT
THE LAWRENCE SCHOOL, SANAWAR

SHEET NO.
1

SPACE ACE
 ARCHITECTS, ENGINEERS & PLANNERS

V. 204 / 5,
 D.P. CITY III,
 BUNGARWADI, HADYAPANA - 123002
 PH. - 0124-4106618 FAX: 0124-2345329
 E-MAIL - spaceace.india@gmail.com